


**FEHLMAN
 L'ABARRE**
 ARCHITECTURE
 PLANNING
 510 Market Street
 Second Floor
 San Diego, CA 92101
 Tel (619) 234-0789
 Fax (619) 234-1036

© COPYRIGHT FEHLMAN L'ABARRE - ALL RIGHTS RESERVED

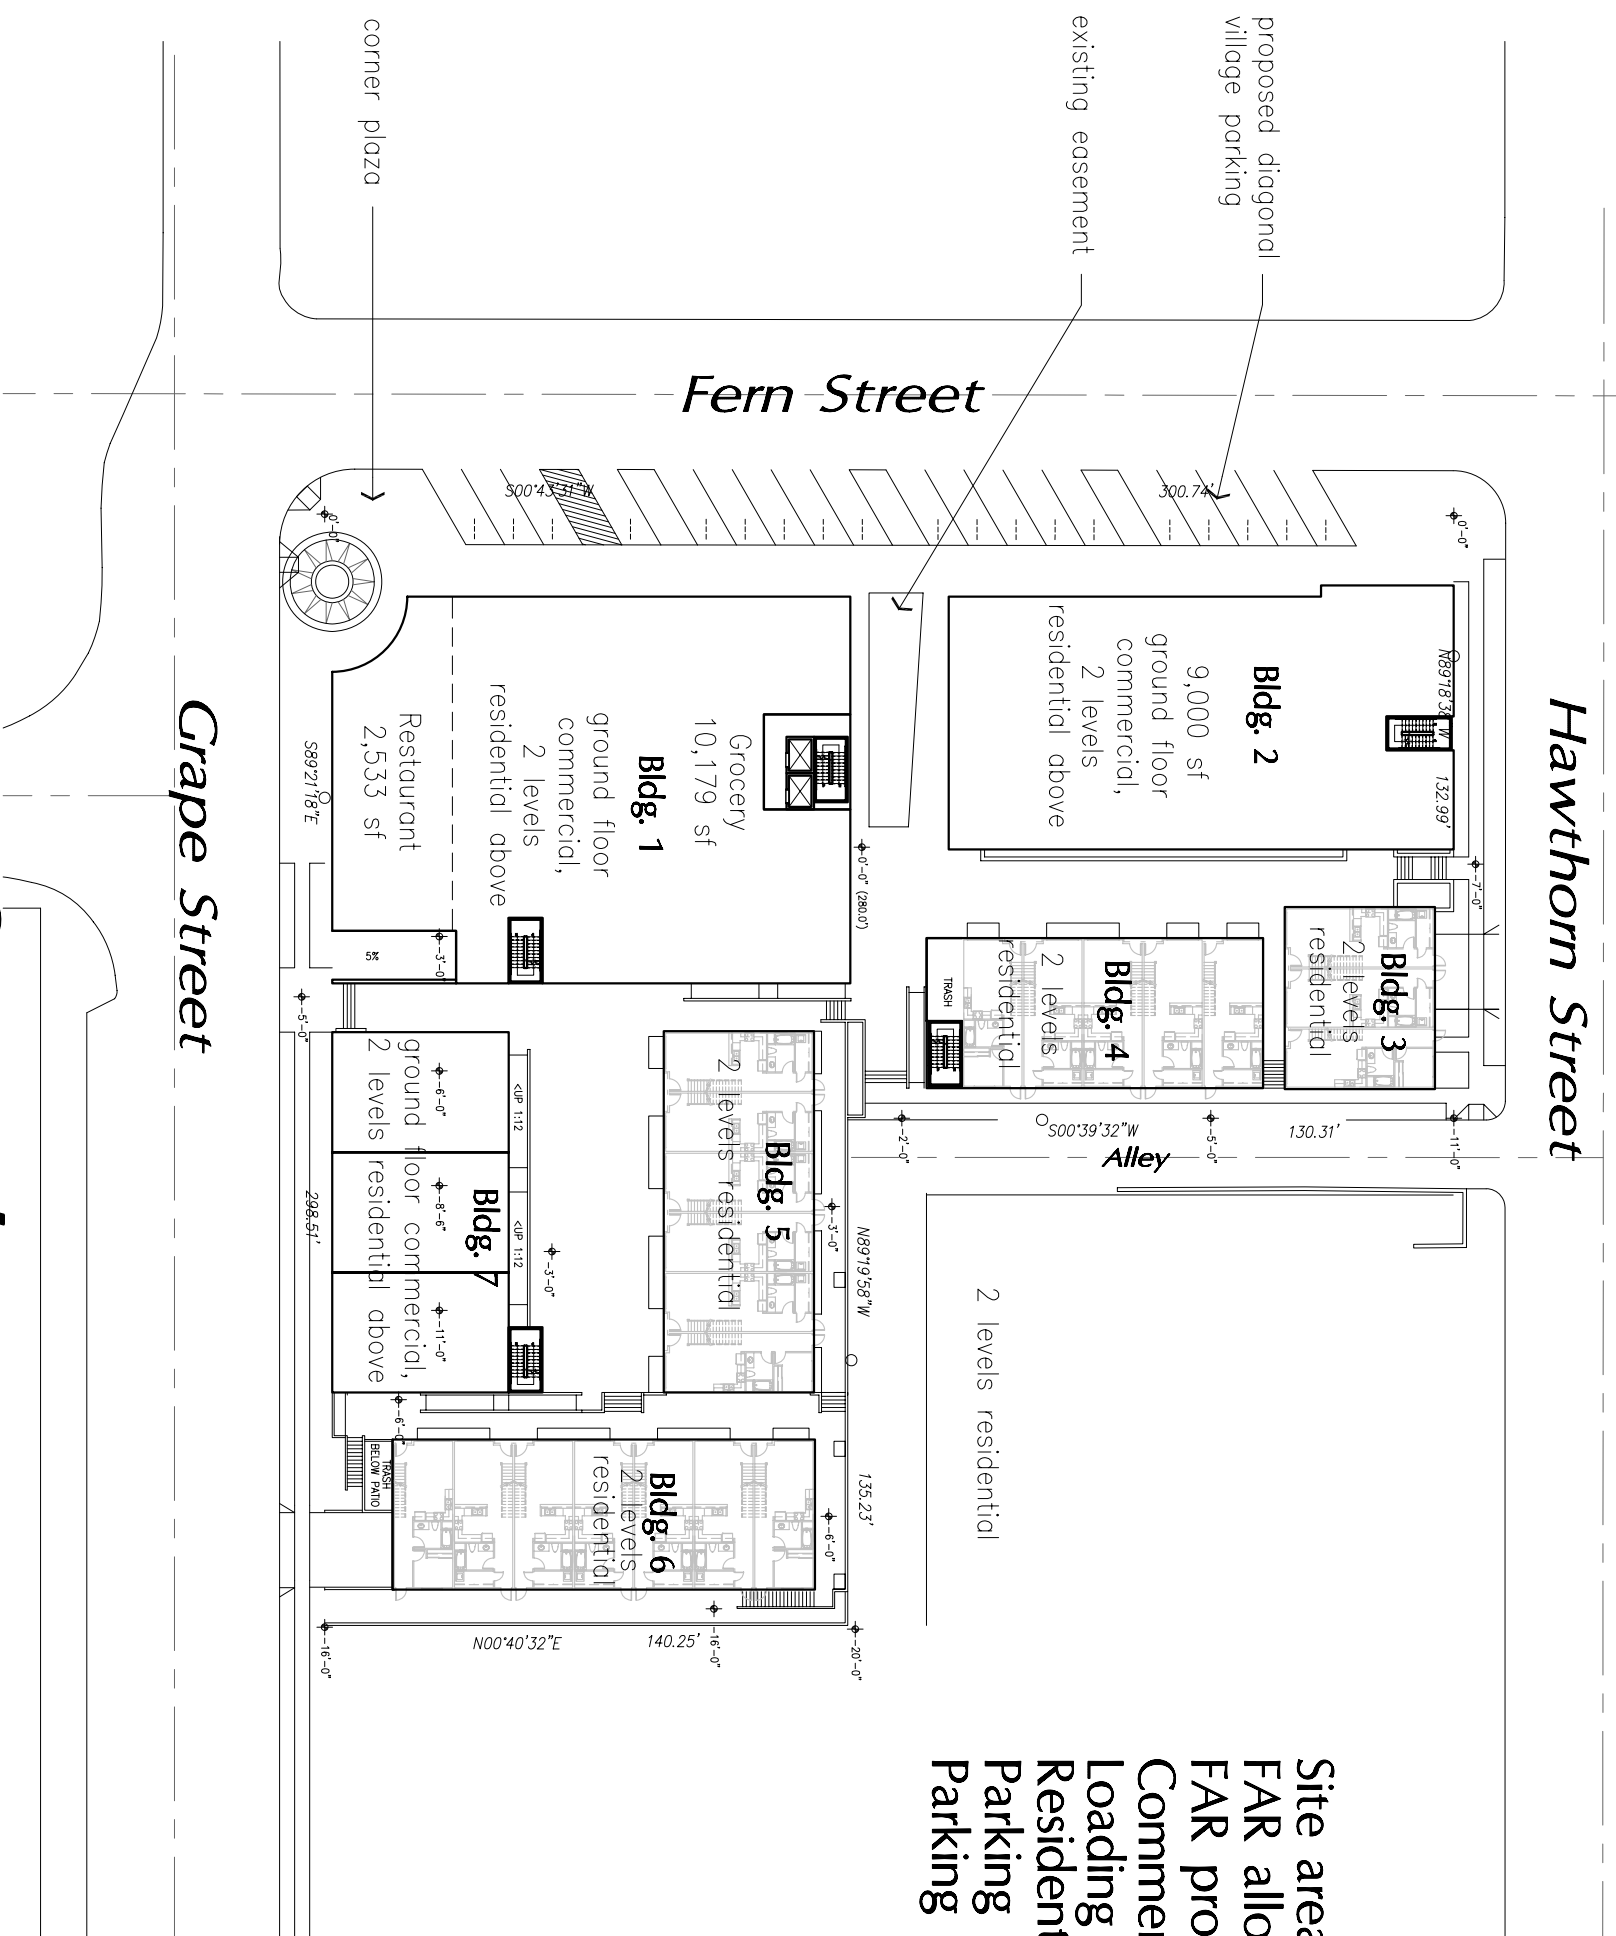

Site area	67,913 s.f.
FAR allowed	2.0
FAR provided	1.9
Commercial bldg area	26,224 s.f.
Loading dock	448 s.f.
Residential units	61
Parking required	151
Parking provided	158

Site Plan

South Park
 San Diego, CA.

D·R·HORTON PHILIP
America's Builder
 American National Investments

